

COURT OF LAND REGISTRATION, TERRITORY OF HAWAII.

Sophie K. Walker (by amended petition)

Map and description with Petition No. 43, ~~John Walker~~,

Applicant, filed April 6, 1905.

Lot on Hotel Street, Honolulu, being a portion of
L.C.A. 139, R.P. 4367, to Kaawahua, described as follows:

Commencing on the makai or southerly side of Hotel
Street at a point bearing by true azimuth $106^{\circ} 10'$, and distant
544.7 feet from a monument in the street at the east corner of
Alapai and Young Streets on ^a 12-ft. offset to the southeasterly
^a 10-ft. offset to
side of Alapai Street and the northeasterly side of Young Street
^a respectively, and running thence by true azimuths:-

1. $20^{\circ} 59'$, 100 feet, along remaining portion of
L.C.A. 139,
2. $145^{\circ} 15'$, 12 " , " former lane,
3. $153^{\circ} 45'$, 93.5 " , " R.P. 1944, Ap. 2, to
E.W. Clark,
4. $226^{\circ} 40'$, 33.0 " , " same to Hotel Street,
5. $290^{\circ} 59'$, 64.2 " , " Hotel Street to the point of
commencement.

Containing an area of 4965 square feet.

Original notes of survey by W.E. Wall,

Connection with monument by A.C. Alexander, June 20, 1905.

The map and description hereon have been examined by me
and found to be correct,

Honolulu, June 23, 1905.

Arthur C. Alexander
Court Surveyor

Petition No. 43

Court of Land Registration


FILED

JUN 23 1905

W. Howard

R.P. 1944
Ap. 2
to E.W. Clark

L.C.A. 387
Am. Prot. Mission

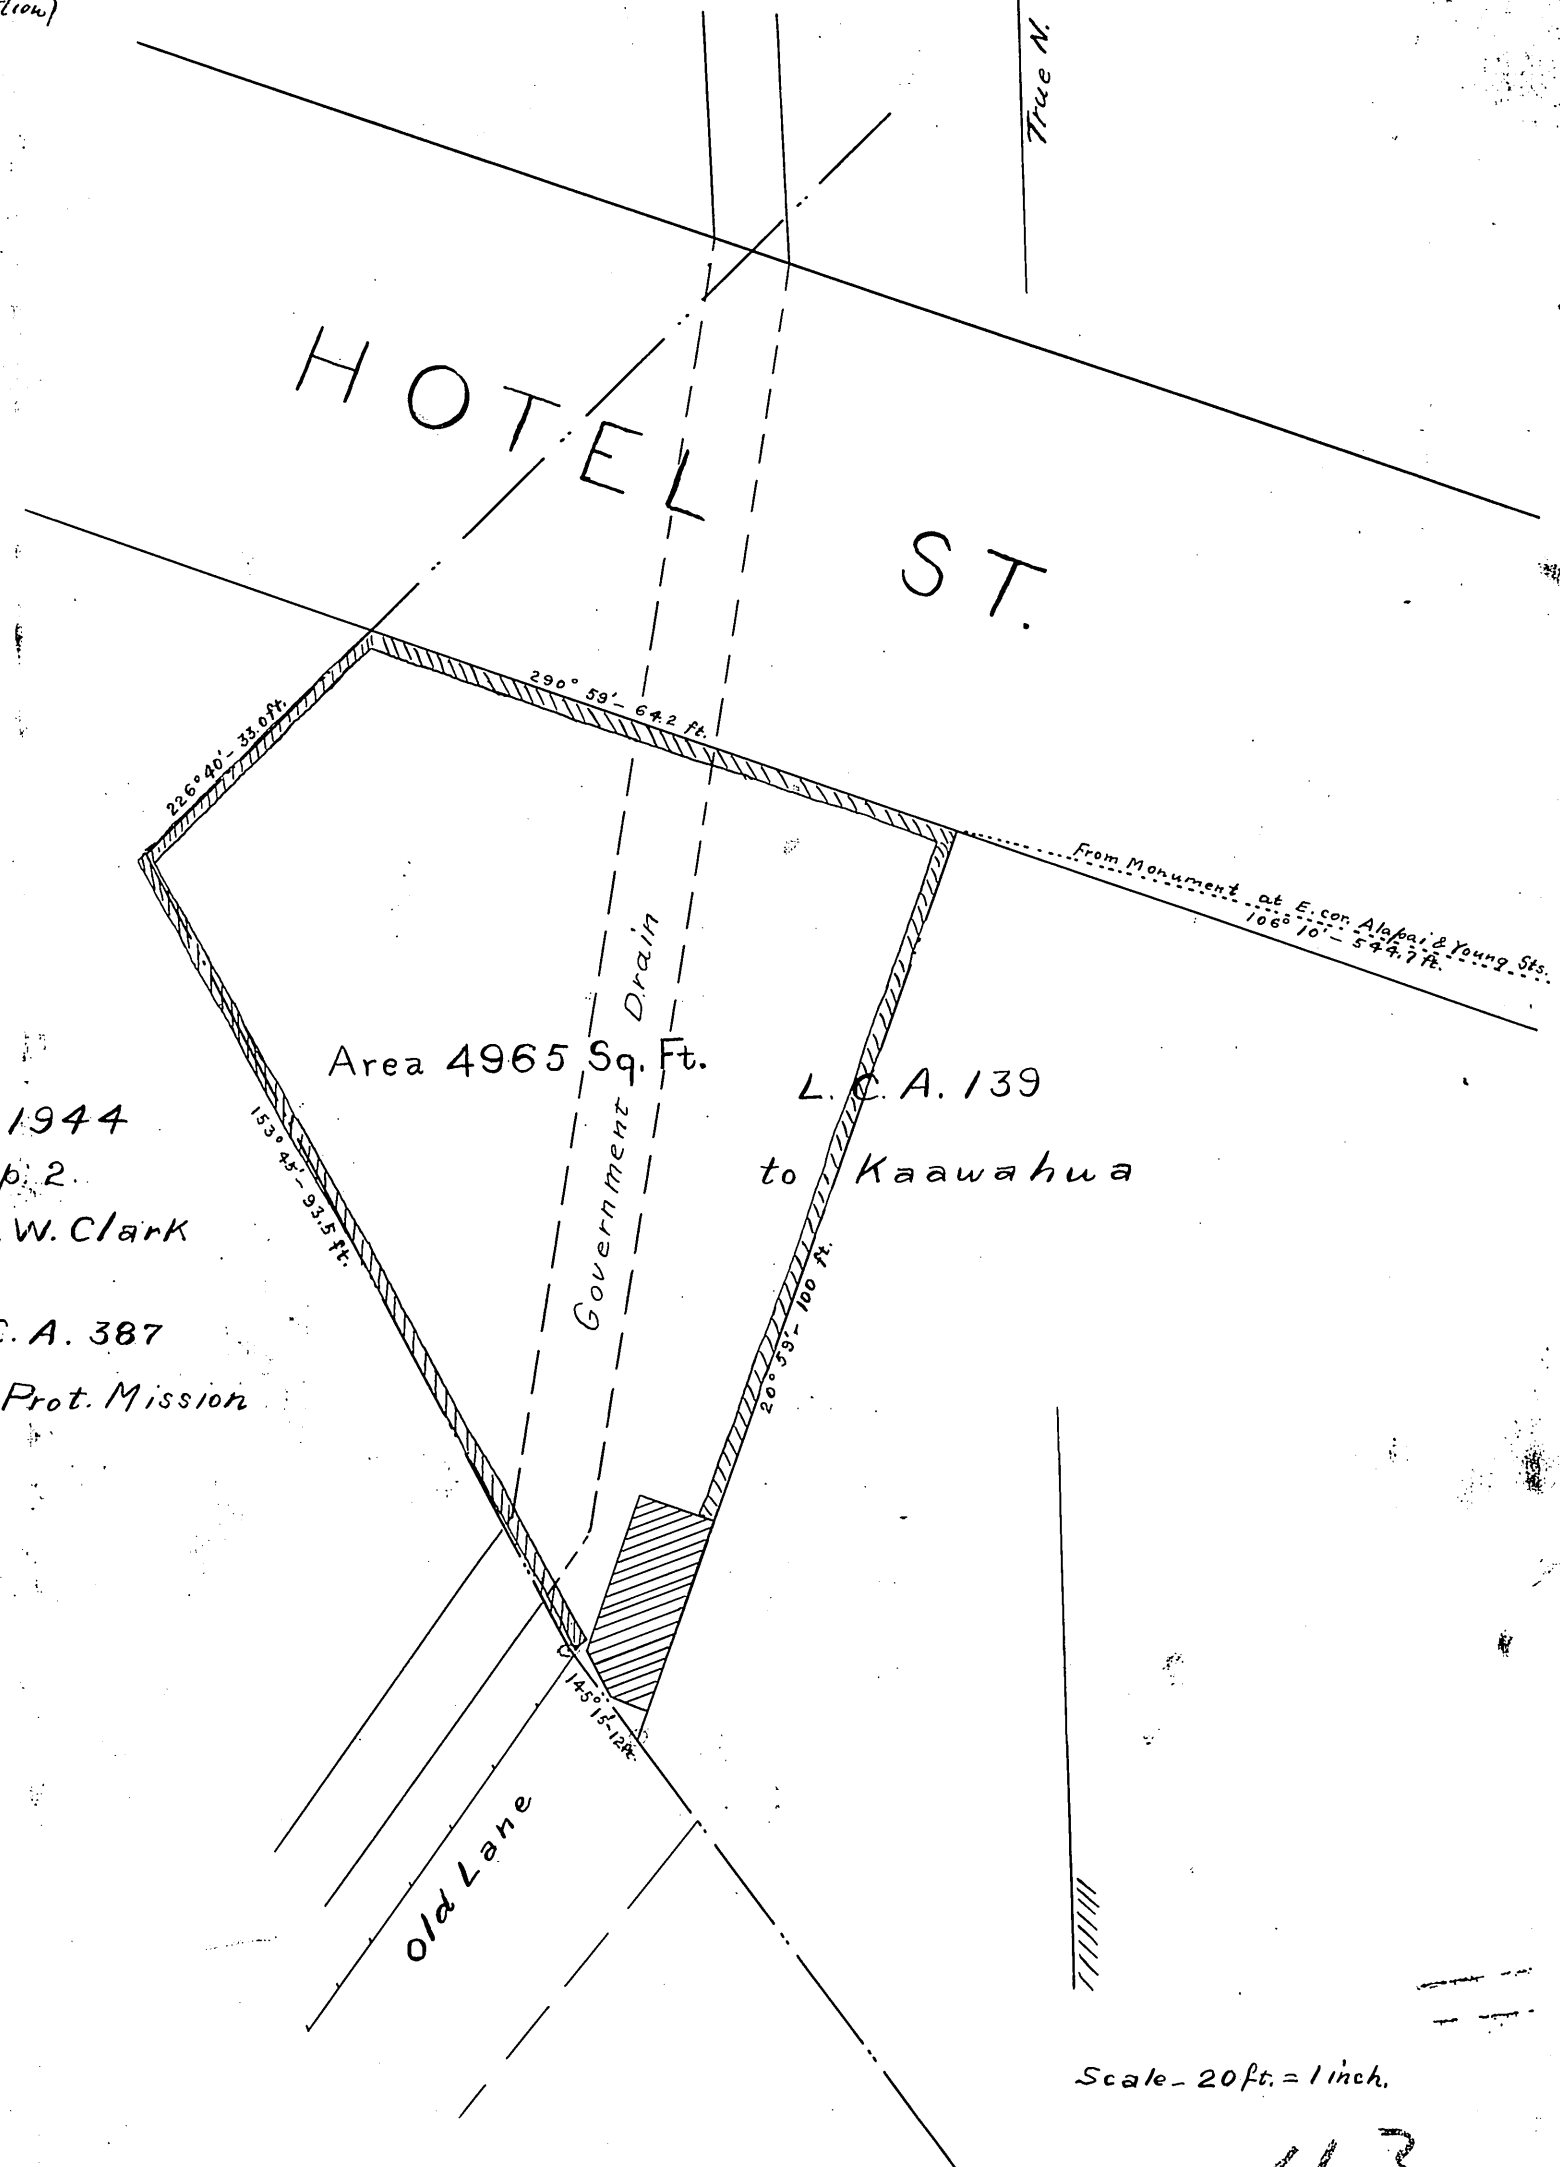

Scale - 20 ft. = 1 inch.

43